
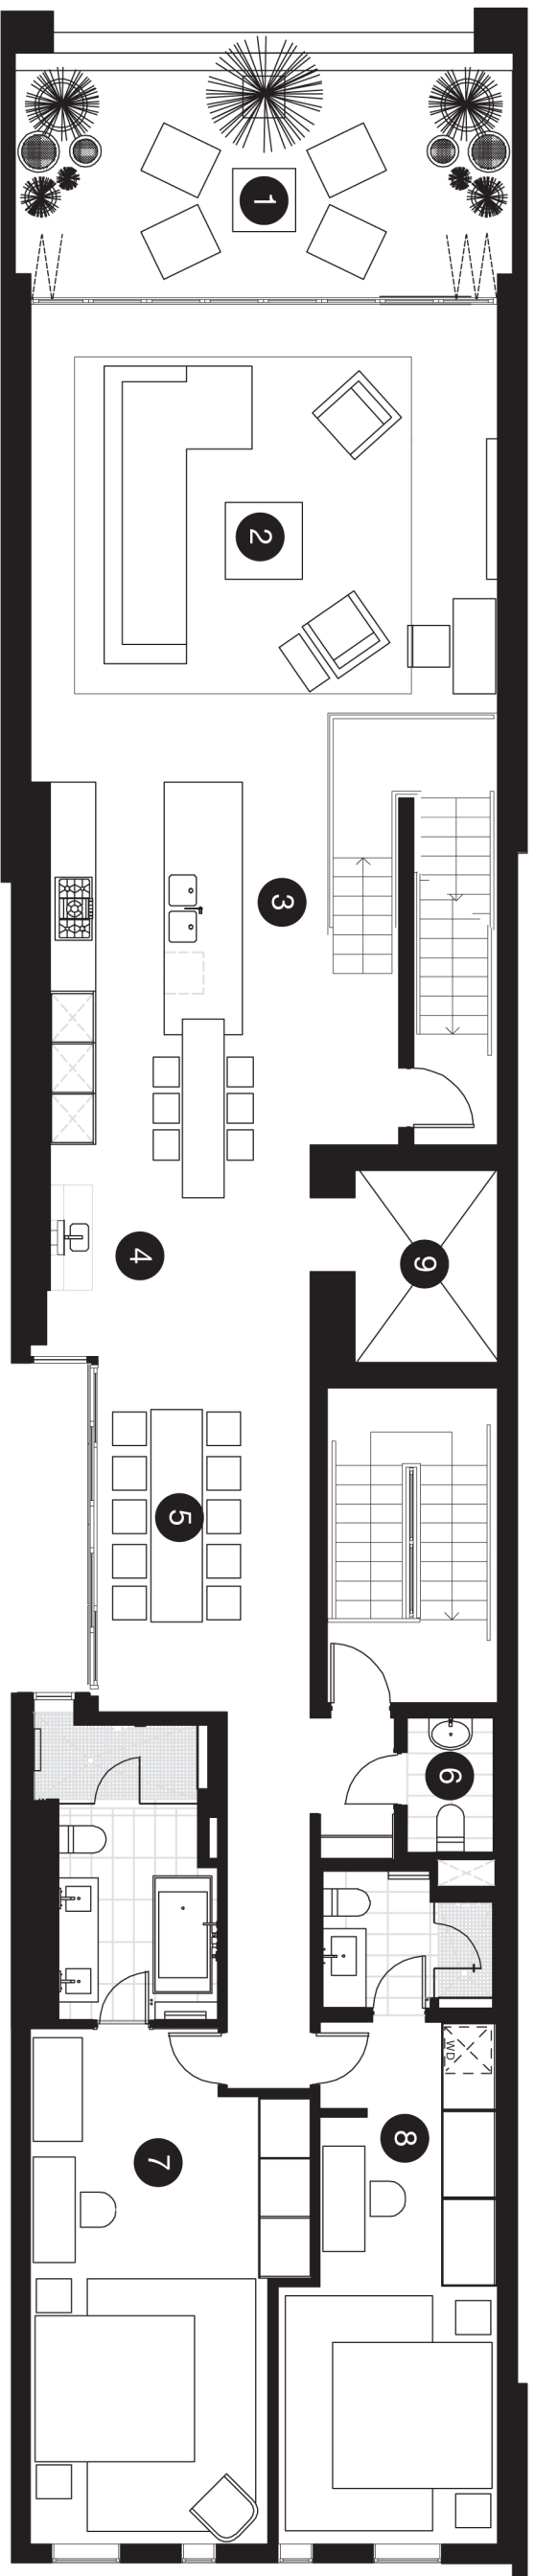


the keeper

FLOOR PLANS

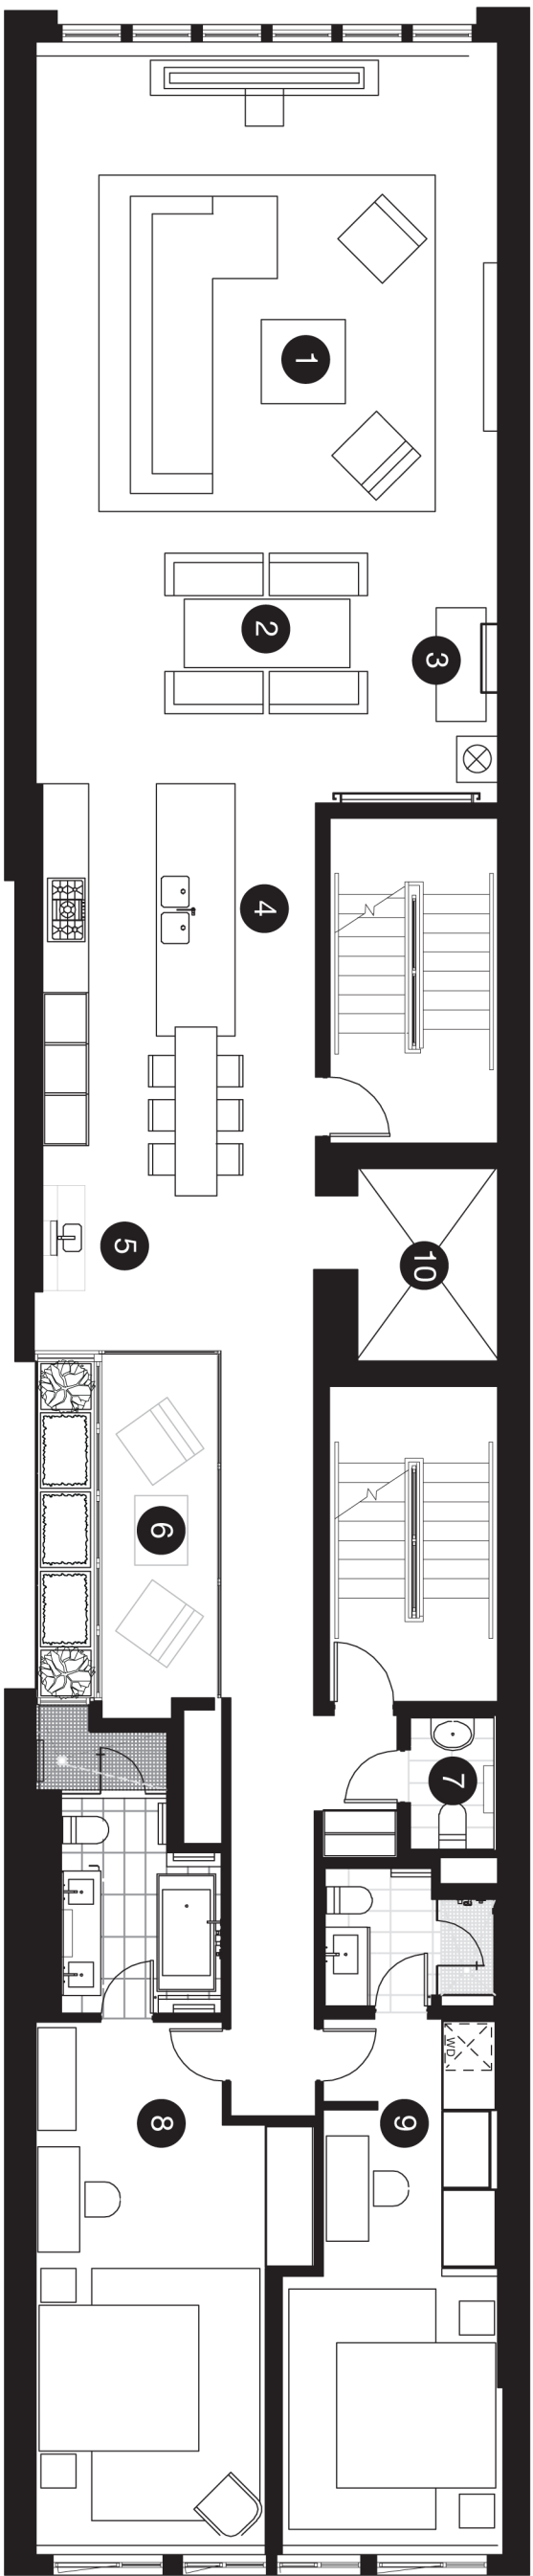

NORTH